


# Option: Using Three Cisco Aironet 1100 Access Points for Each Floor

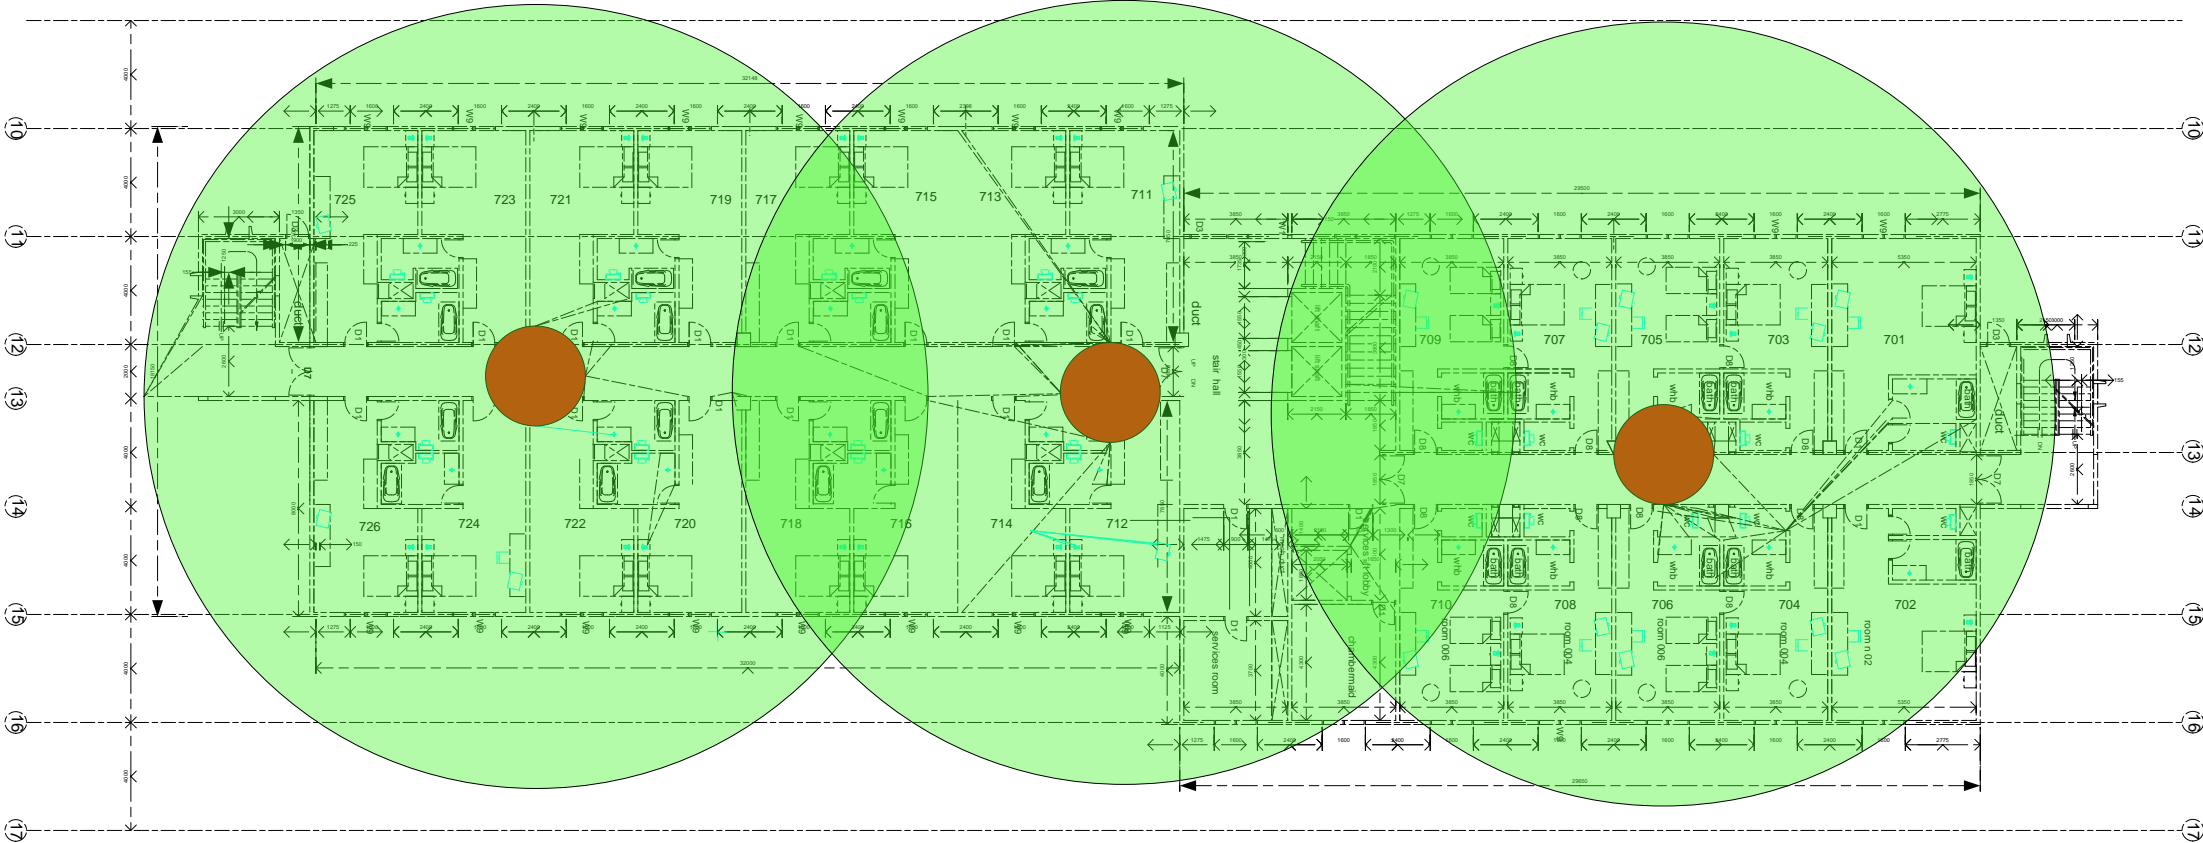

Each Red Dot represents an access point  
Each Access point serves roughly 9 rooms